



F:\projects\CSA\B_POR_MARKETING\Miscellaneous\01\Dillon\Zoning\DLN-Zoning2008.dwg Apr. 21, 2008

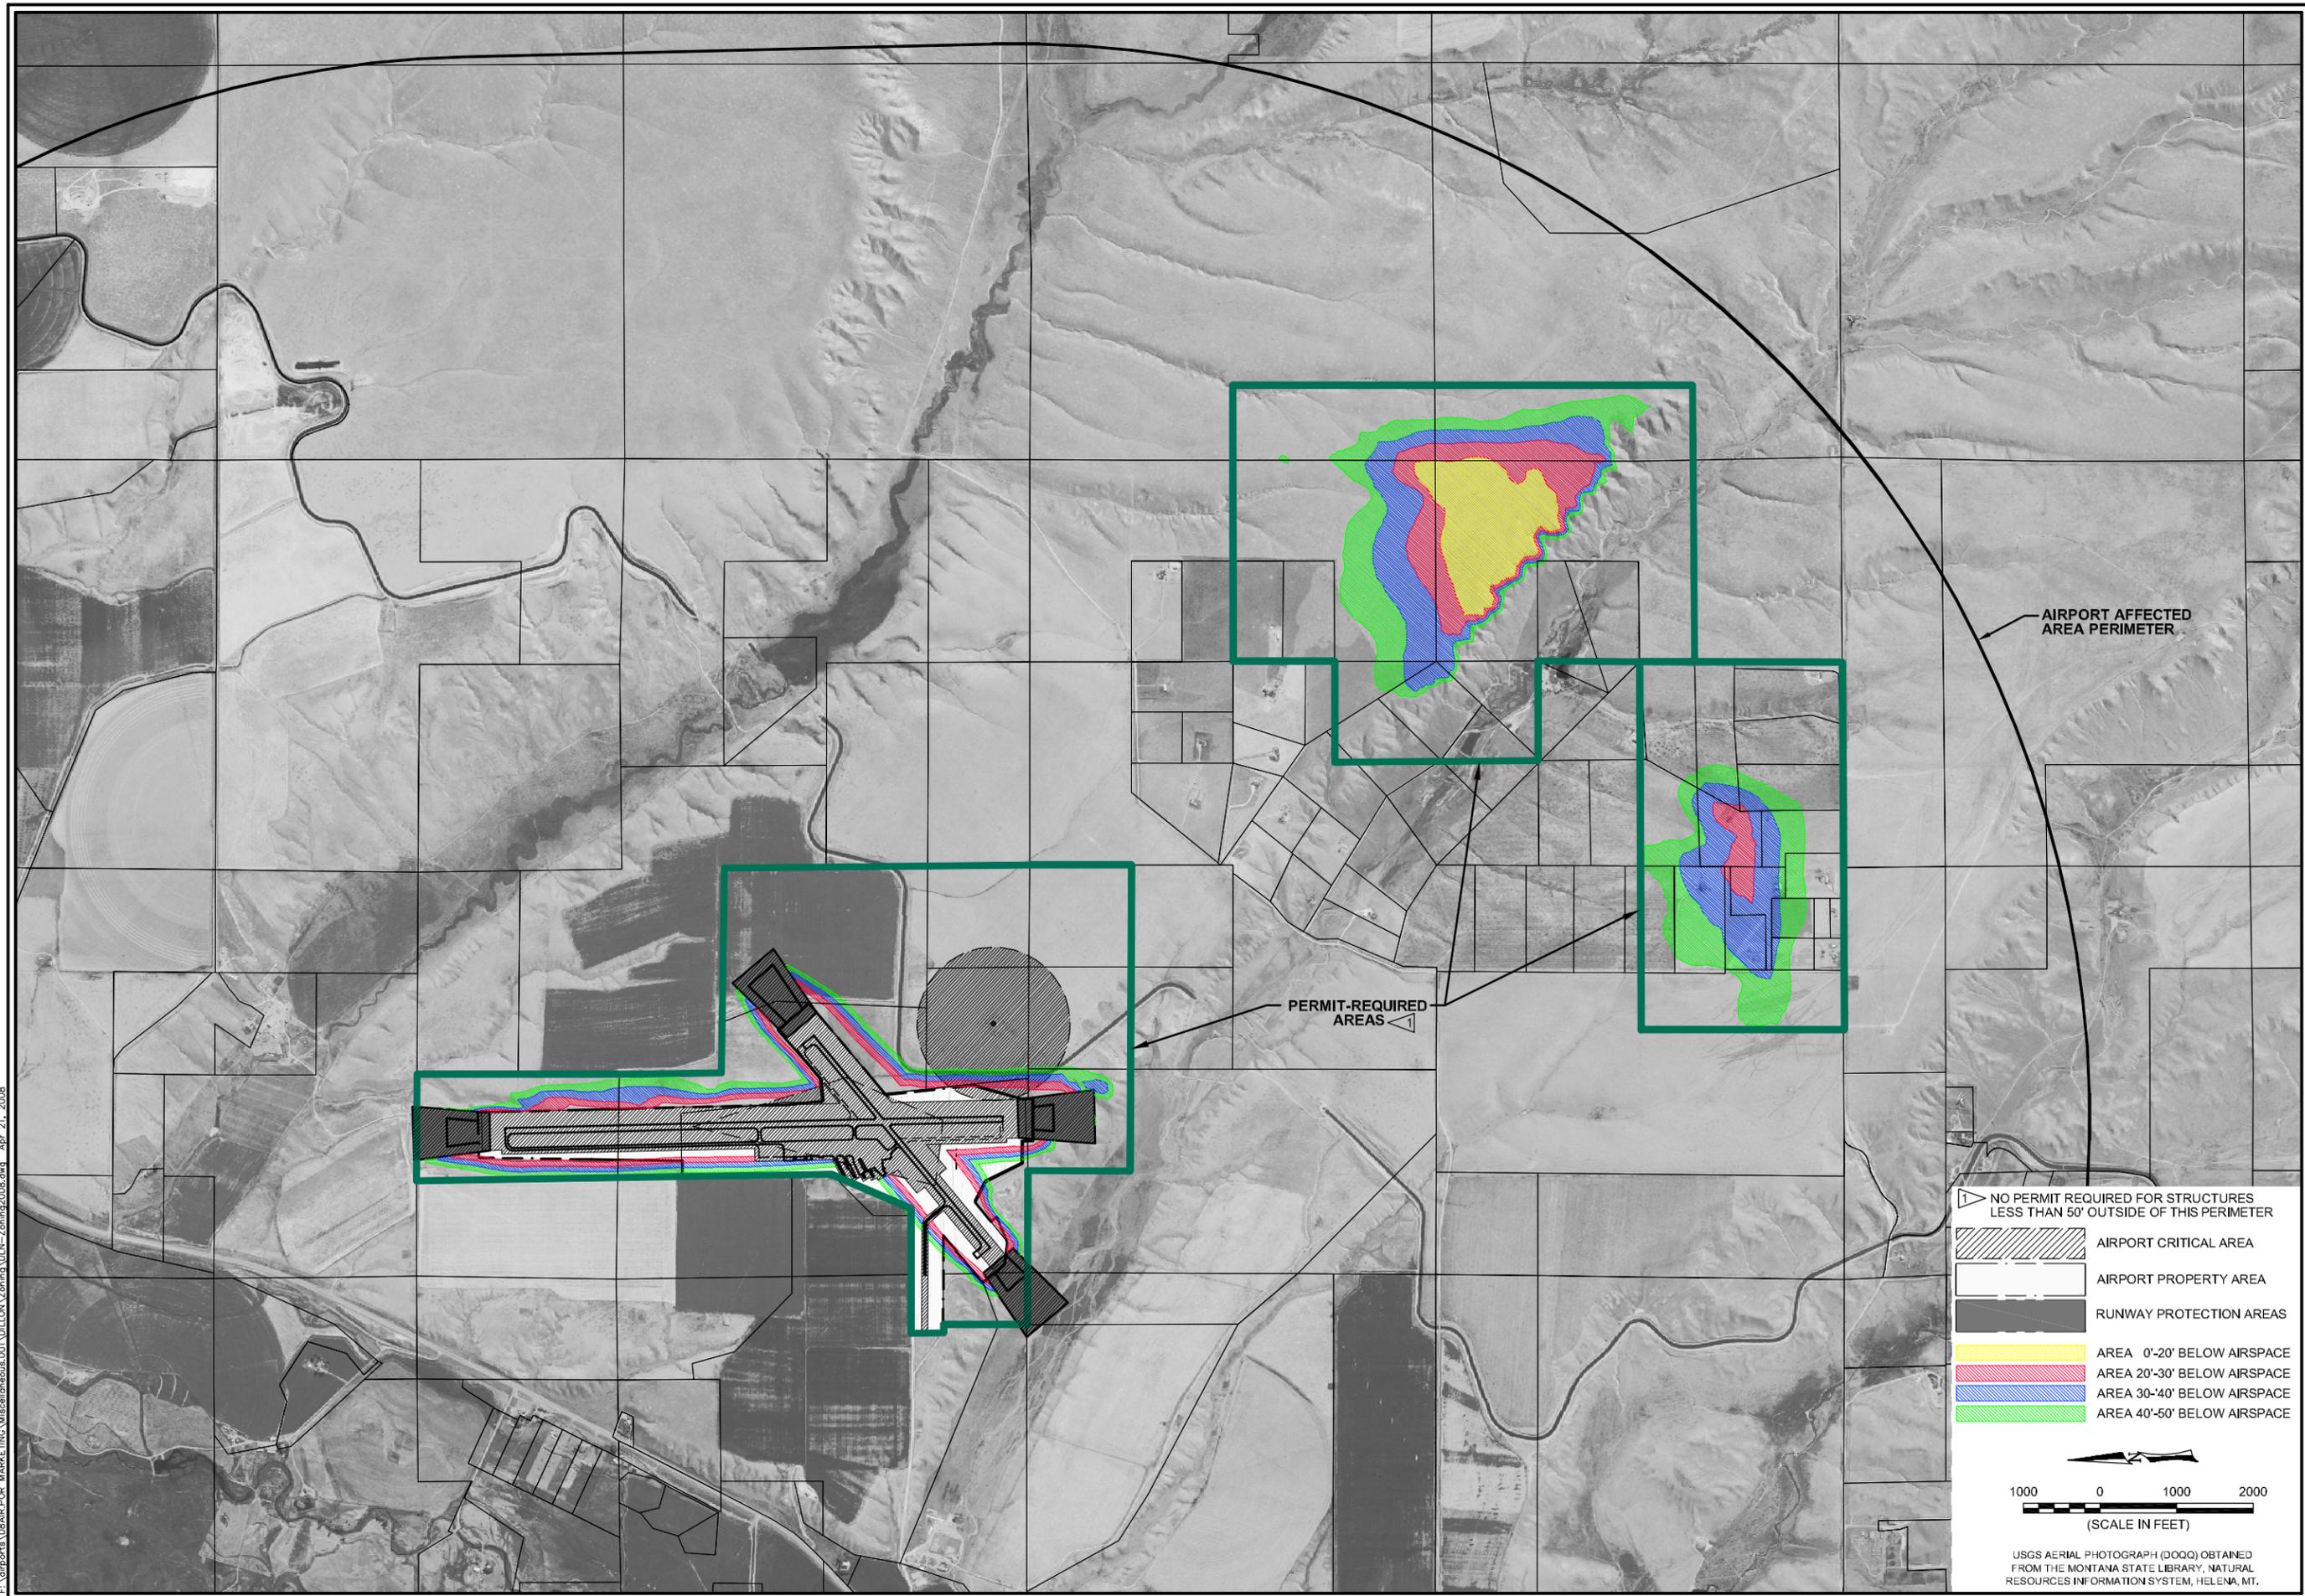

AIRPORT AFFECTED AREA PERIMETER

PERMIT-REQUIRED AREAS

- NO PERMIT REQUIRED FOR STRUCTURES LESS THAN 50' OUTSIDE OF THIS PERIMETER
- AIRPORT CRITICAL AREA
- AIRPORT PROPERTY AREA
- RUNWAY PROTECTION AREAS
- AREA 0'-20' BELOW AIRSPACE
- AREA 20'-30' BELOW AIRSPACE
- AREA 30'-40' BELOW AIRSPACE
- AREA 40'-50' BELOW AIRSPACE

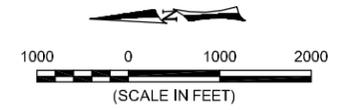

USGS AERIAL PHOTOGRAPH (DOQQ) OBTAINED FROM THE MONTANA STATE LIBRARY, NATURAL RESOURCES INFORMATION SYSTEM, HELENA, MT.

SYM	REVISION	BY	APPR.	DATE

R. DONALDSON APRIL 2008
 DESIGNED BY DATE
 N. GEARY 08000.000
 DRAWN BY PROJECT NO.
 R. DONALDSON DLN-Zoning2006
 CHECKED BY FILE NO.



PROJECT TITLE

DILLON AIRPORT

SHEET TITLE

AAA PERMIT AREAS

SHEET

D